


NOTE: ABATEMENT CONTRACTOR TO REMOVE EXISTING FLOOR TILE AS REQUIRED PRIOR TO GENERAL DEMOLITION.

GENERAL DEMOLITION NOTES:

1. PROVIDE PROTECTION FOR EXISTING CONSTRUCTION TO REMAIN. PATCH AND REPAIR ALL AREAS DAMAGED DURING DEMOLITION CONSTRUCTION. MATCH EXISTING CONSTRUCTION MATERIALS AND FINISHES. TYPICAL AT ALL LOCATIONS. VERIFY REQUIREMENTS WITH OWNER.
2. EACH CONTRACTOR INVOLVED IN DEMOLITION SHALL REMOVE AND PROPERLY DISPOSE OF ALL REFINISHED MATERIALS FROM DEMOLITION OPERATIONS LEGALLY OFF SITE. NO ON SITE BURNING OF DEBRIS.
3. DEMOLITION FOR INSTALLATION OF MECHANICAL, ELECTRICAL, AND PLUMBING ITEMS SHALL BE PROVIDED BY THE TRADE INSTALLING THOSE ITEMS OR AS DIRECTED BY THE GENERAL CONTRACTOR. SEE FLOOR PLAN FOR MORE INFORMATION.
4. VERIFY ANY ADDITIONAL DEMOLITION REQUIRED WITH OWNER PRIOR TO BUILDING SUBMISSION.
5. CAREFULLY REMOVE EXISTING DOORS AS SHOWN.

NOTES:

- FIELD VERIFY EXISTING CONDITIONS PRIOR TO BID SUBMISSION.
- REMOVE EXISTING MEMBRANE ROOFING AND FIBERBOARD. COMPLETE. EXISTING BUILD-UP ASPHALT ROOF TO REMAIN IN PLACE.
- EXISTING SHINGLES TO BE REMOVED AND REPLACED, AND ROOF STRUCTURE TO BE REPAIRED AS REQUIRED.
- REMOVE EXISTING ACOUSTICAL CEILING GRID, TILES AND LIGHT FIXTURES COMPLETE.
- EXISTING CELOTEX CEILING TILE TO REMAIN IN PLACE TO HOLD EXISTING ATTIC INSULATION. PATCH HOLES IN TILE AS REQUIRED.
- REMOVE EXISTING FLOOR COVERINGS COMPLETE.
- REMOVE EXISTING LIGHT FIXTURES ABOVE CEILING GRID.

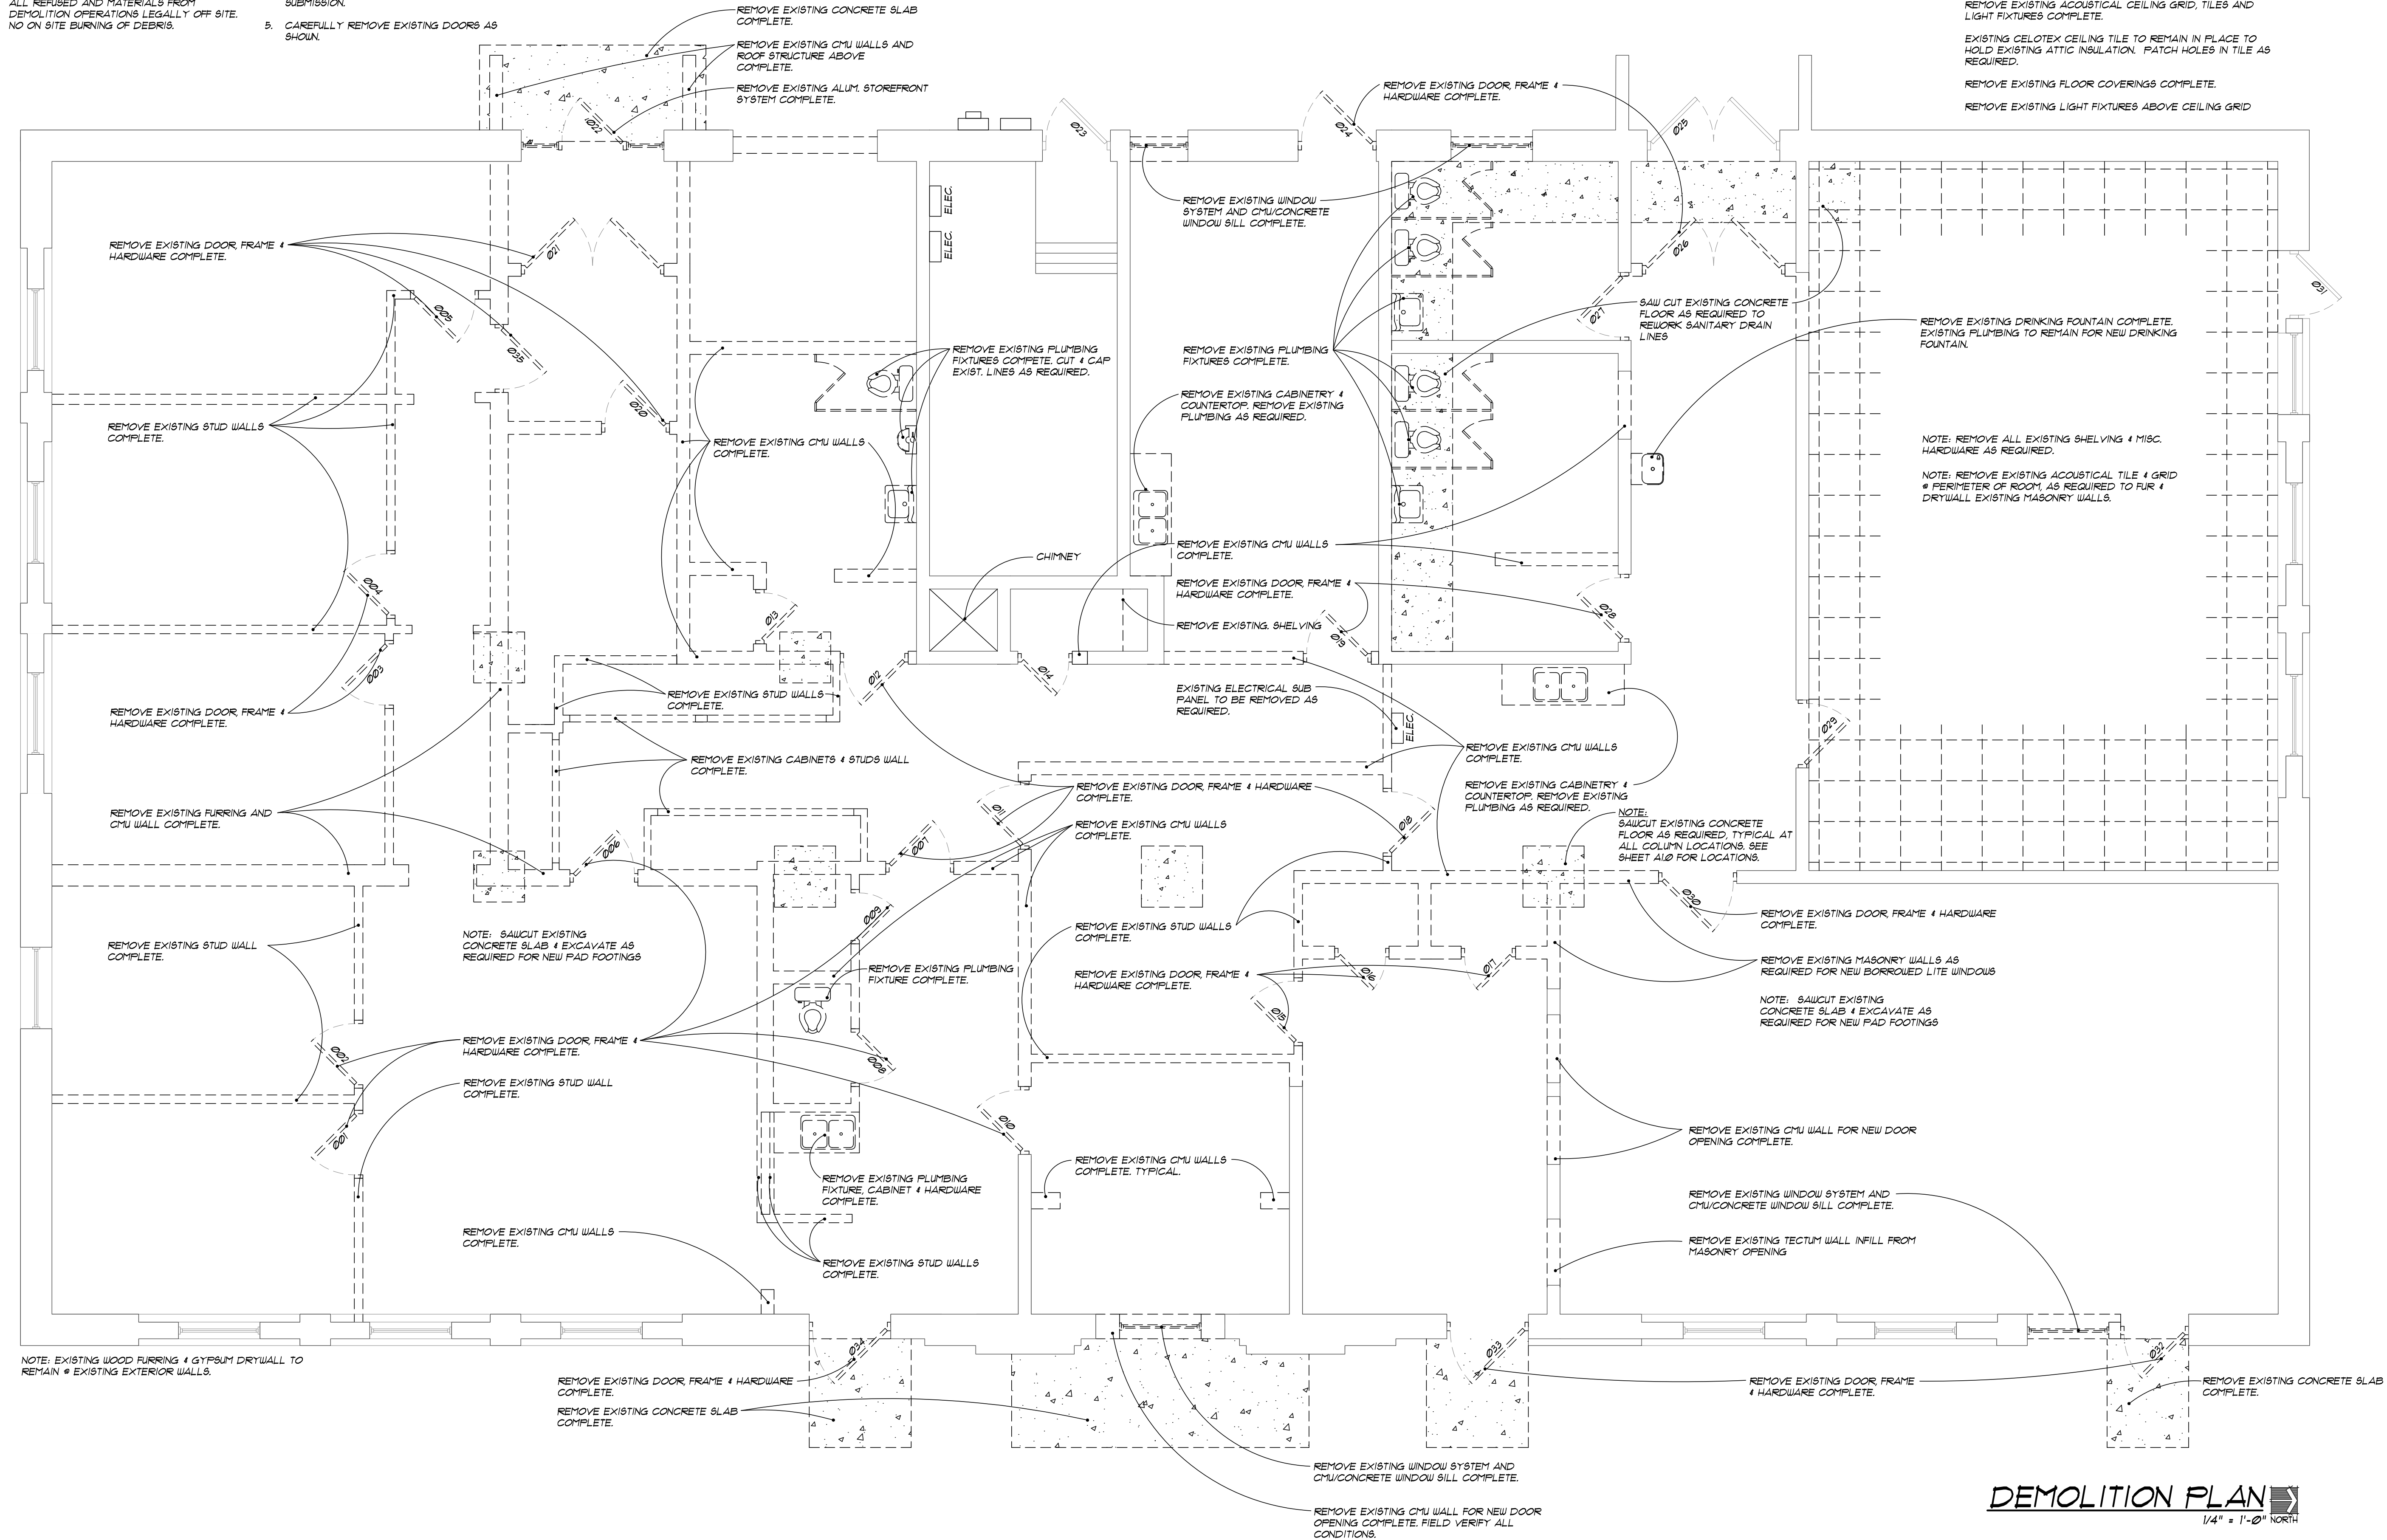

Proposed Renovation for:
Reed City Area District Library
829 South Chestnut St.
Reed City, MI 49677

ARCHITECT OF RECORD: D. DeKryger
DRAWN BY: B. King, D. Meekhof
DATE ISSUED: July 31, 2015 Construction Drawings
SHEET NUMBER: D1.0
PROJECT NUMBER: 15121

DEMOLITION PLAN
1/4" = 1'-0" NORTH