


### SPECIAL NOTICE TO CONTRACTORS

1. IT IS RECOMMENDED THAT ALL CONTRACTORS BIDDING THIS PROJECT VISIT THE JOB SITE AND VERIFY THE EXISTING CONDITIONS PRIOR TO SUBMITTING THEIR BID. CONTRACTORS ARE TO CAREFULLY REVIEW ALL CONSTRUCTION DOCUMENTS AND NOTE ANY DISCREPANCIES BETWEEN THE CONSTRUCTION DOCUMENTS AND THE CONDITIONS OBSERVED AT THE JOB SITE PRIOR TO SUBMISSION OF ANY BID. THE BUILDING OWNER REPRESENTATIVE MAY BE CONTACTED FOR ACCESS TO THE JOB SITE.
2. PRIOR TO CONSTRUCTION, CONTRACTORS ARE RESPONSIBLE FOR VERIFYING THE LOCATION AND CONDITION OF THE FOLLOWING:
  - A. ALL POINTS OF CONNECTION TO BUILDING UTILITIES AND/OR SYSTEMS INCLUDING, BUT NOT LIMITED TO, GAS, WATER, SEWER, VENT, ELECTRICAL, MECHANICAL SYSTEMS, DUCTWORK, EXHAUST/OUTSIDE AIR, SECURITY, FIRE/LIFE SAFETY, DATA, AND PHONE.
  - B. ALL REQUIRED CONNECTIONS TO THE BUILDING STRUCTURE.
  - C. ALL REQUIRED BUILDING PENETRATIONS.
3. ANY DISCREPANCIES BETWEEN THE CONSTRUCTION DOCUMENTS AND THE CONDITIONS OBSERVED SHALL BE BROUGHT TO THE ATTENTION, IN WRITING, TO THE ARCHITECT AND/OR ENGINEER PRIOR TO PROCEEDING WITH CONSTRUCTION.
4. REFER TO THE CONSTRUCTION DOCUMENTS FOR ALL CONTACT INFORMATION.

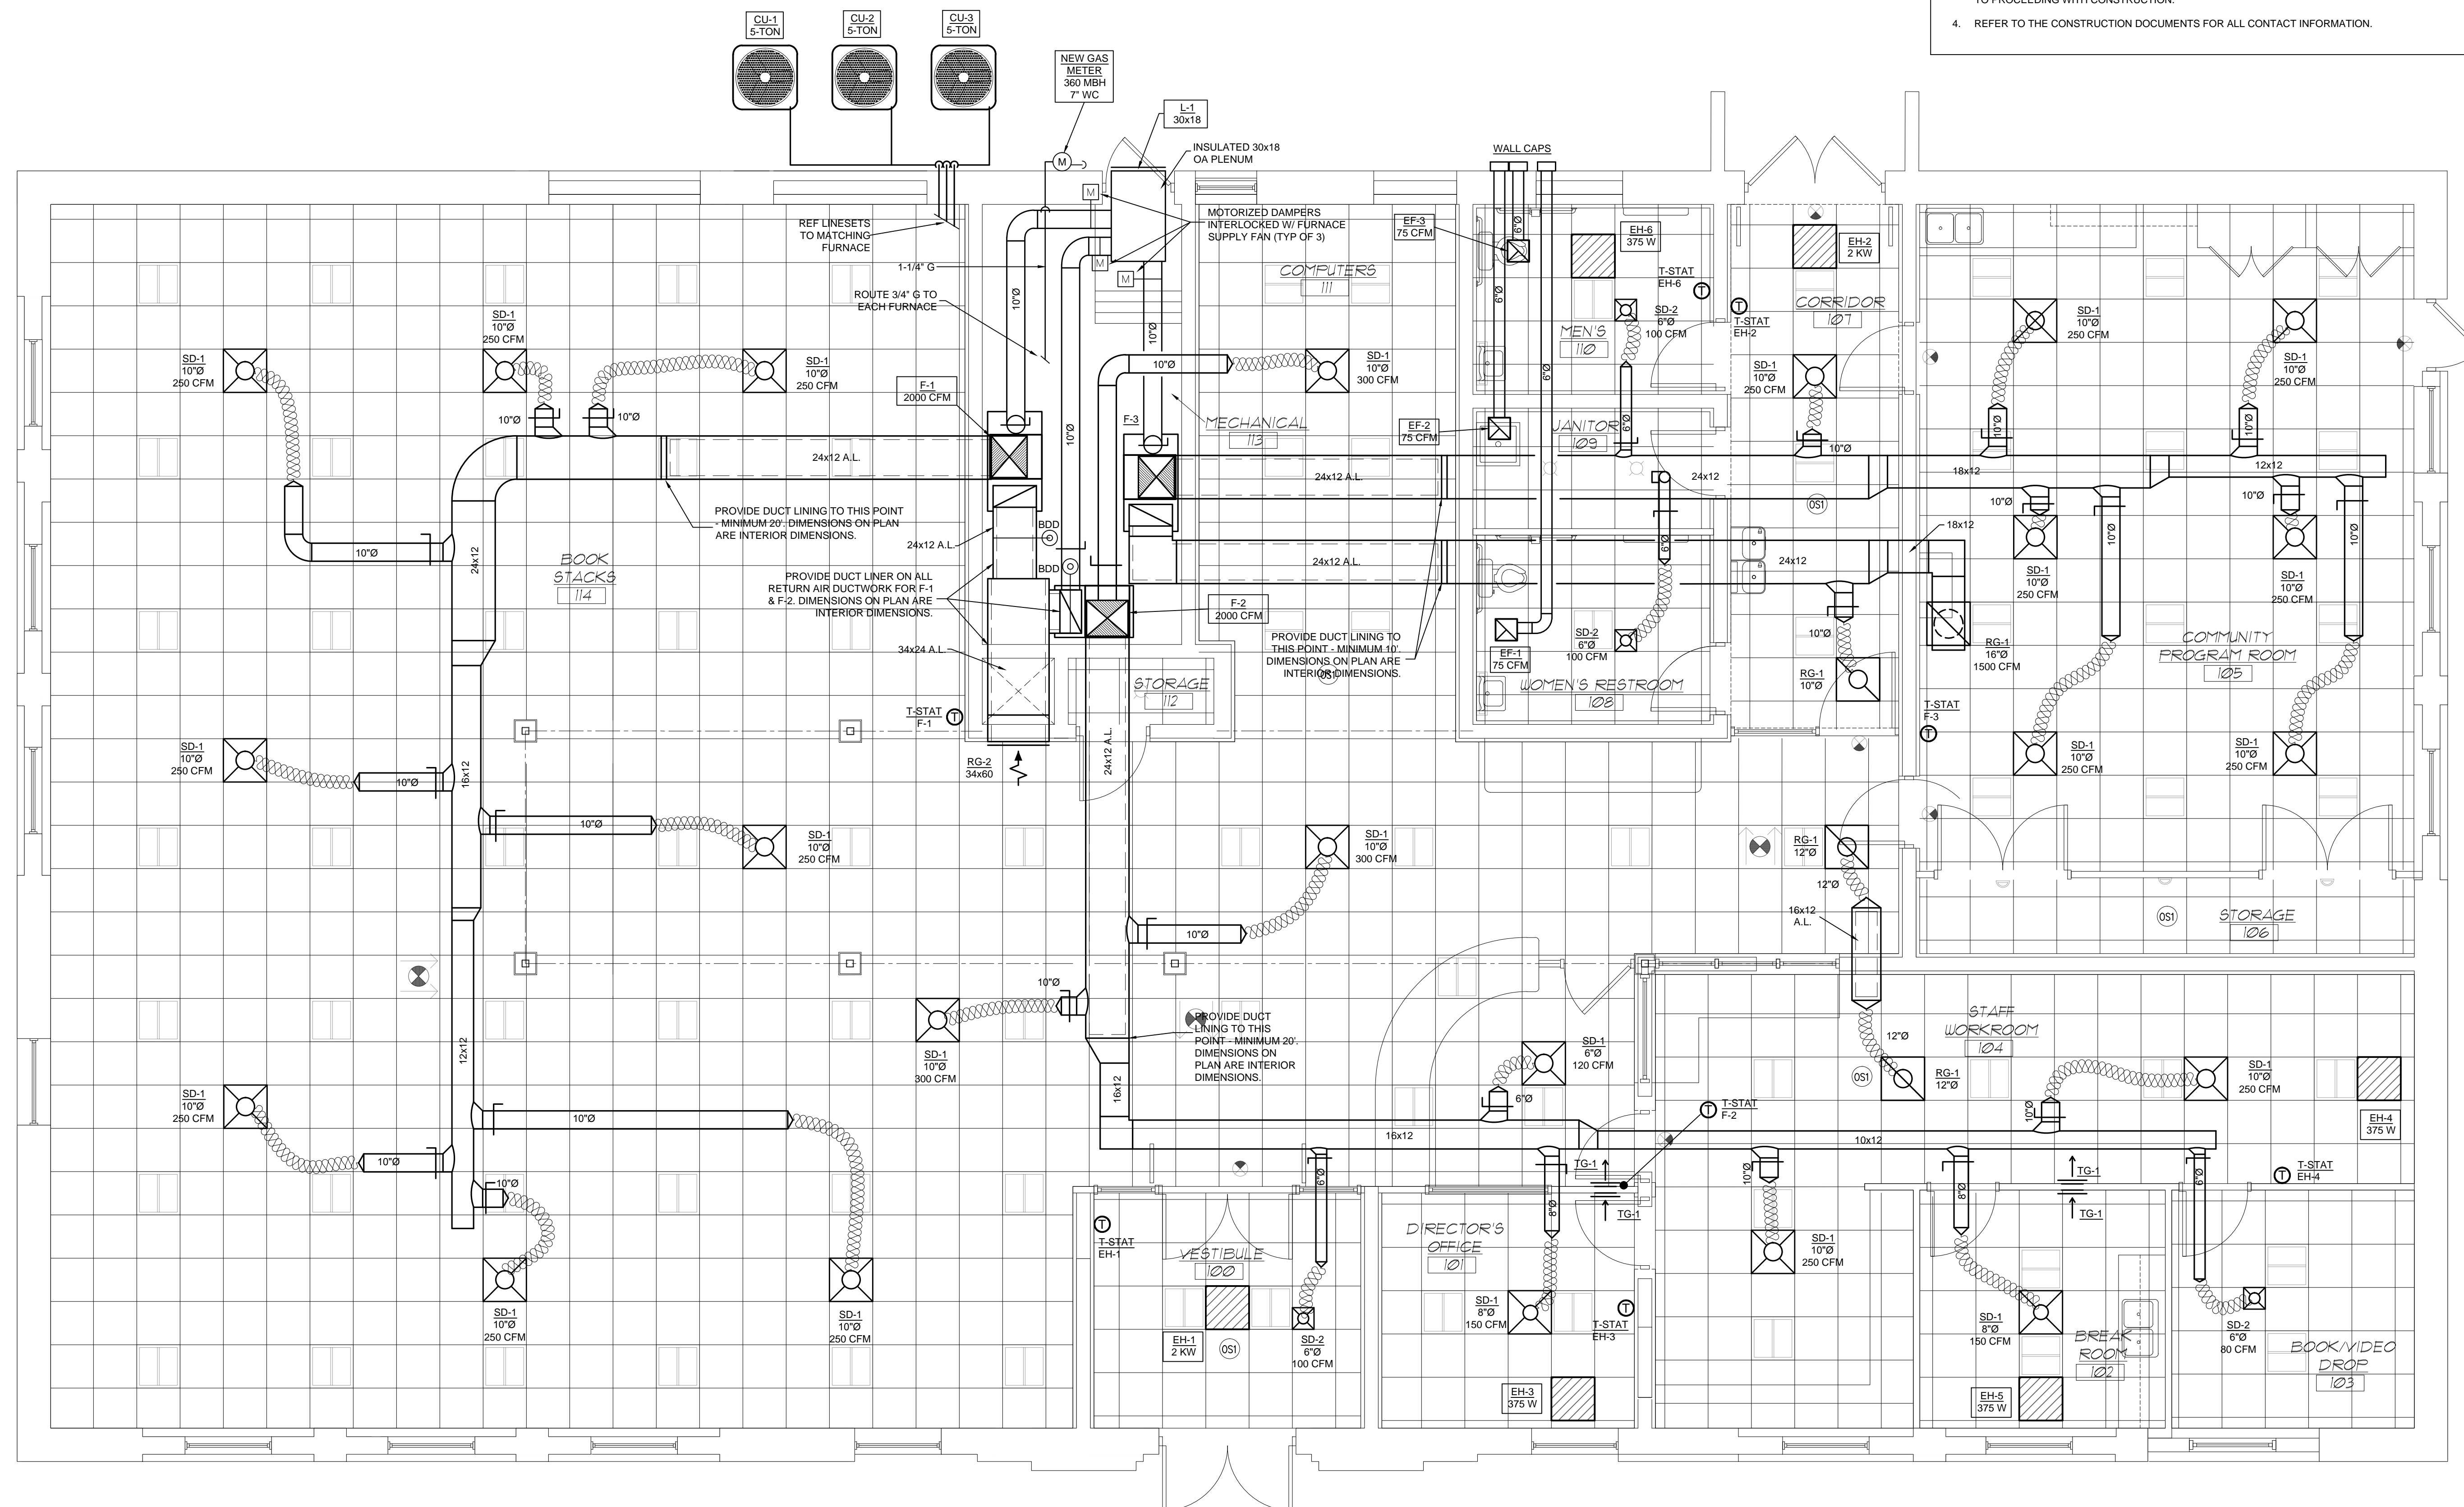

MECHANICAL FLOOR PLAN  
1/4" = 1'-0" NORTH

Proposed Renovation for:  
**Reed City Area District Library**  
 829 South Chestnut St.  
 Reed City, MI 49677

1995 • CELEBRATING 20 YEARS • 2015

**nealis**  
ENGINEERING

830 Cottageview Dr., Suite 102  
Traverse City, MI 49684  
P 231.933.0510 F 231.933.3215  
W www.nealisengineering.com

ARCHITECT OF RECORD:	D. DeKryger
DRAWN BY:	D. Radtke
DATE ISSUED:	July 31, 2015 Construction Drawings

SHEET NUMBER:	<b>M1.0</b>
PROJECT NUMBER:	15121